





VANDERVORT
ARCHITECTS
AIA

206 · 784 · 1614
vandervort.com

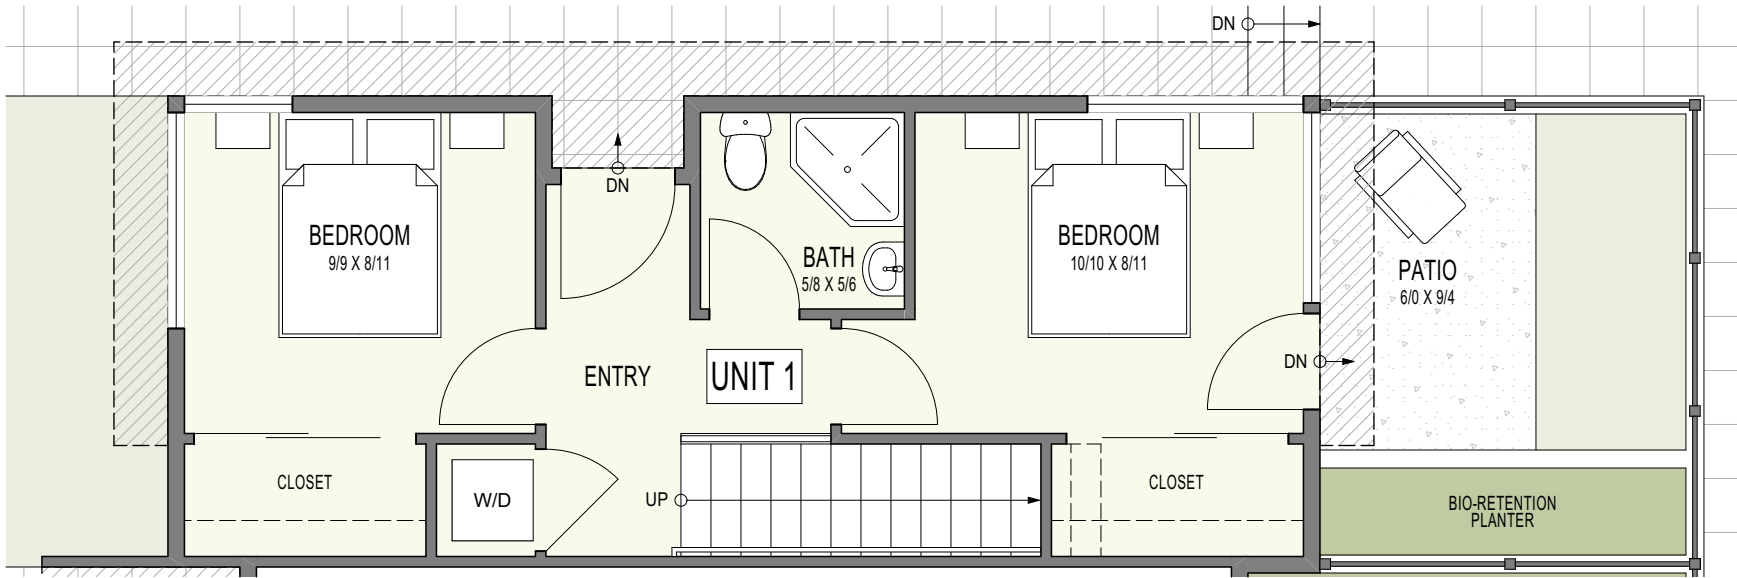

UNIT 1: FIRST FLOOR

SCALE: 3/16" = 1'-0"

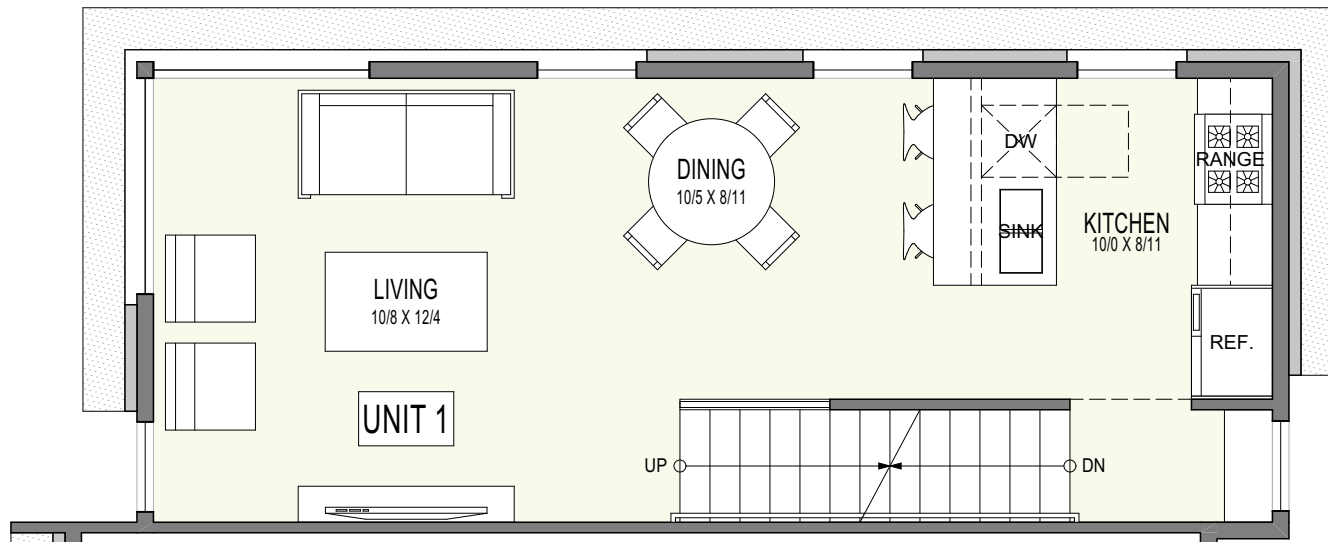

UNIT 1: UNIT AREAS	
HEATED ENVELOPE:	
FIRST FLOOR:	416 SF
SECOND FLOOR:	424 SF
THIRD FLOOR:	424 SF
ROOF DECK:	68 SF
TOTAL:	1,332 SF

UNIT 1: SECOND FLOOR

SCALE: 3/16" = 1'-0"

CLOVERDALE
TOWNHOMES


1 0 / 2 2 / 2 0 2

1.1




VANDERVORT
ARCHITECTS
AIA

206 · 784 · 1614
vandervort.com

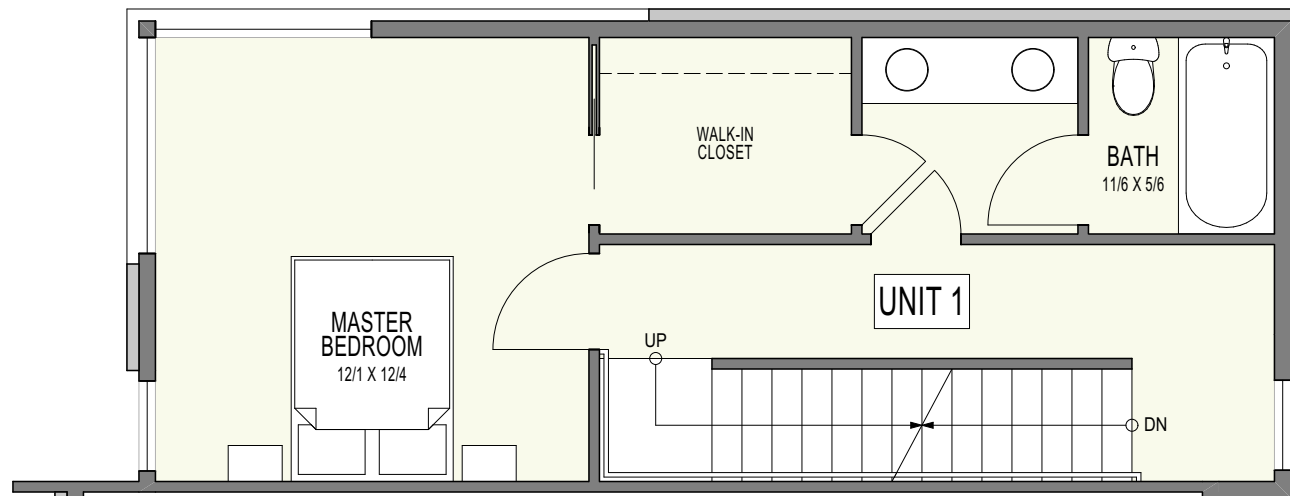

UNIT 1: THIRD FLOOR

SCALE: 3/16" = 1'-0"

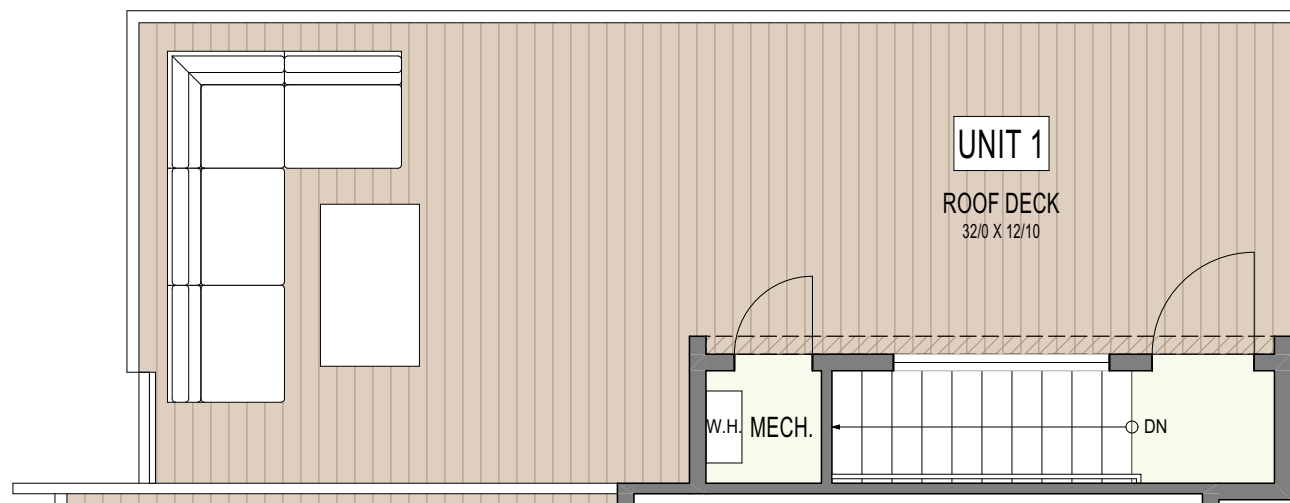

UNIT 1: ROOF DECK

SCALE: 3/16" = 1'-0"

UNIT 1: UNIT AREAS	
HEATED ENVELOPE:	
FIRST FLOOR:	416 SF
SECOND FLOOR:	424 SF
THIRD FLOOR:	424 SF
ROOF DECK:	68 SF
TOTAL:	1,332 SF

CLOVERDALE
TOWNHOMES


1 0 / 2 2 / 2 0 2

1.2




VANDERVORT
ARCHITECTS
AIA

206 · 784 · 1614
vandervort.com

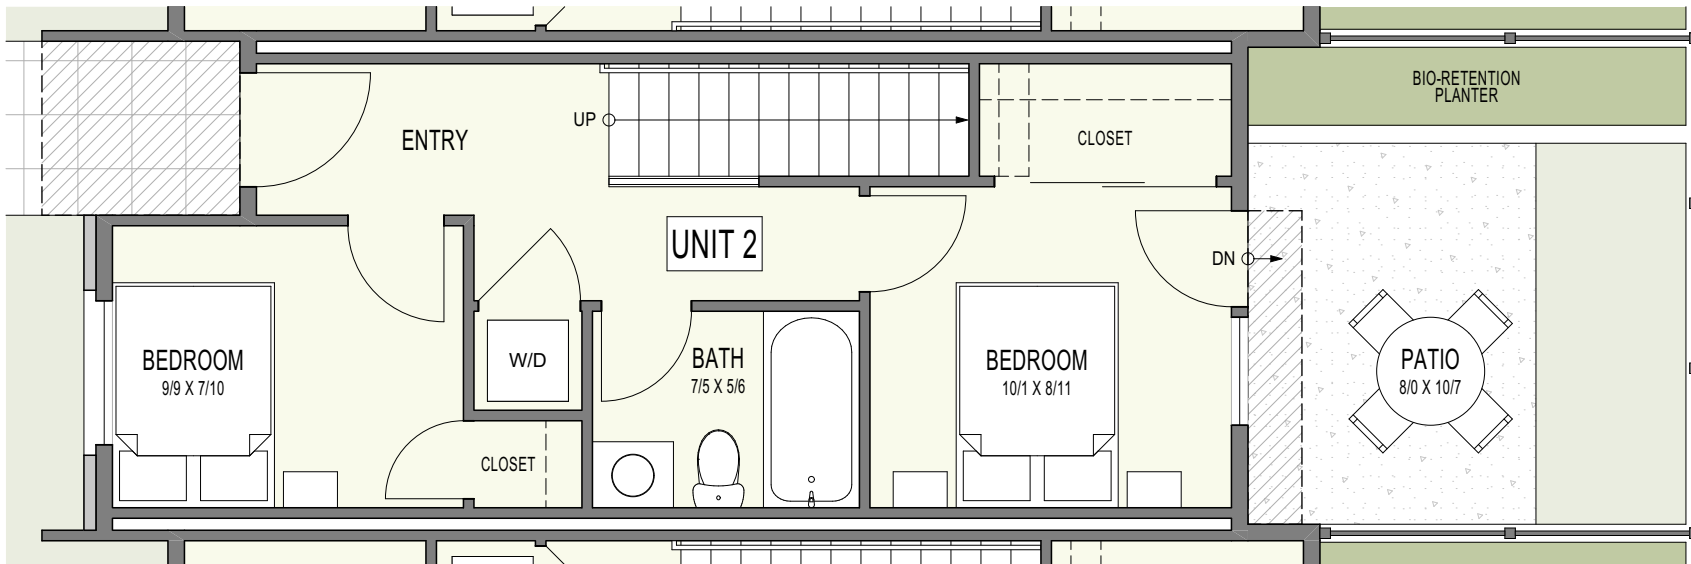

UNIT 2: FIRST FLOOR

SCALE: 3/16" = 1'-0"

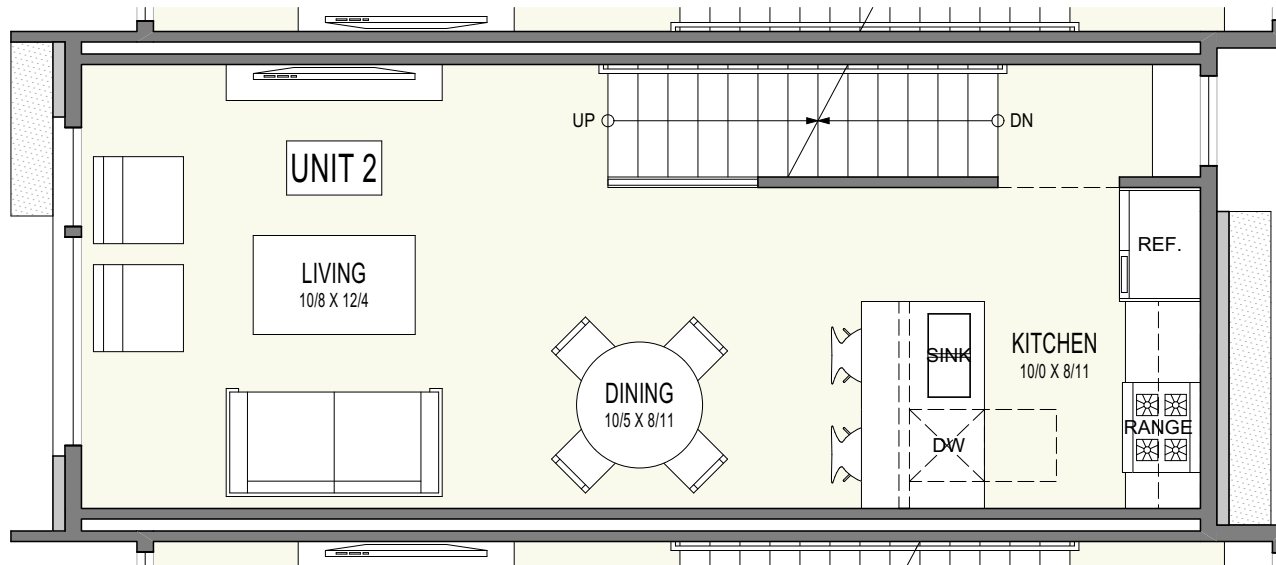

UNIT 2: UNIT AREAS	
HEATED ENVELOPE:	
FIRST FLOOR:	405 SF
SECOND FLOOR:	424 SF
THIRD FLOOR:	424 SF
ROOF DECK:	68 SF
TOTAL:	1,321 SF

UNIT 2: SECOND FLOOR

SCALE: 3/16" = 1'-0"

CLOVERDALE
TOWNHOMES


1 0 / 2 2 / 2 0 2

2.1




VANDERVORT
ARCHITECTS
AIA

206 · 784 · 1614
vandervort.com

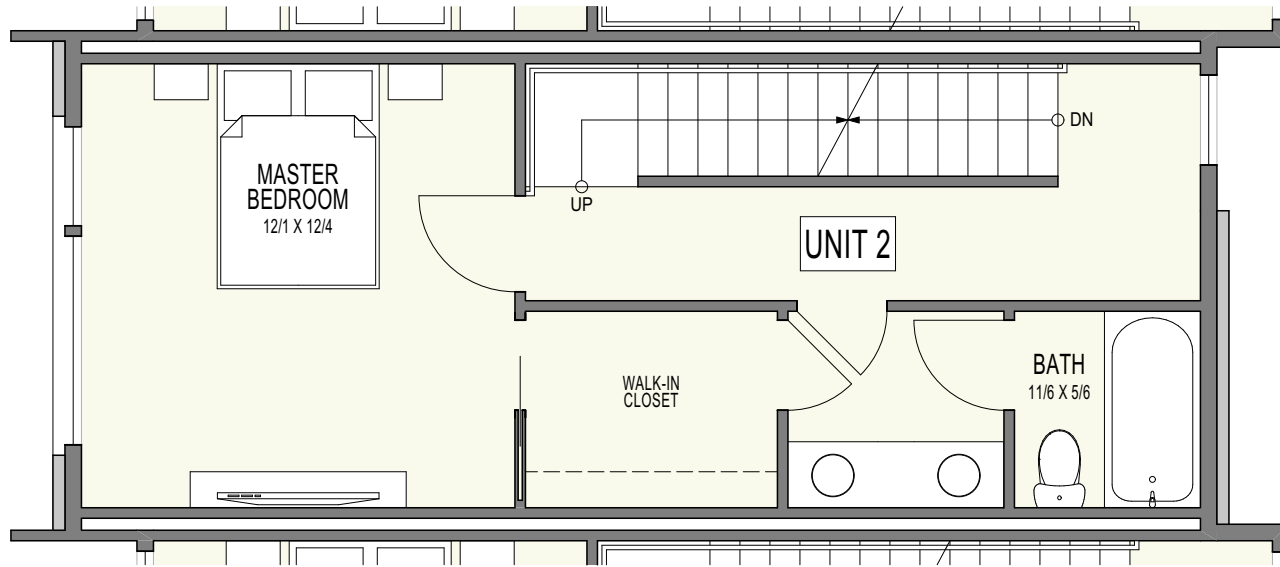

UNIT 2: THIRD FLOOR

SCALE: 3/16" = 1'-0"

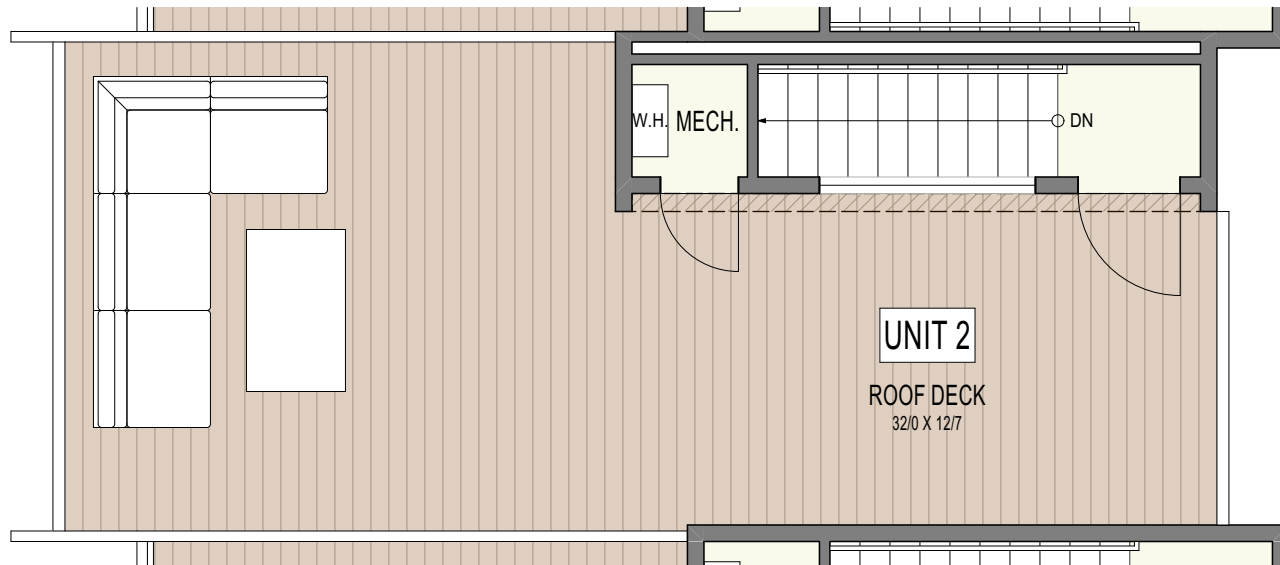

UNIT 2: ROOF DECK

SCALE: 3/16" = 1'-0"

UNIT 2: UNIT AREAS	
HEATED ENVELOPE:	
FIRST FLOOR:	405 SF
SECOND FLOOR:	424 SF
THIRD FLOOR:	424 SF
ROOF DECK:	68 SF
TOTAL:	1,321 SF

CLOVERDALE
TOWNHOMES


1 0 / 2 2 / 2 0 2

2.2




VANDERVORT
ARCHITECTS
AIA

206 · 784 · 1614
vandervort.com

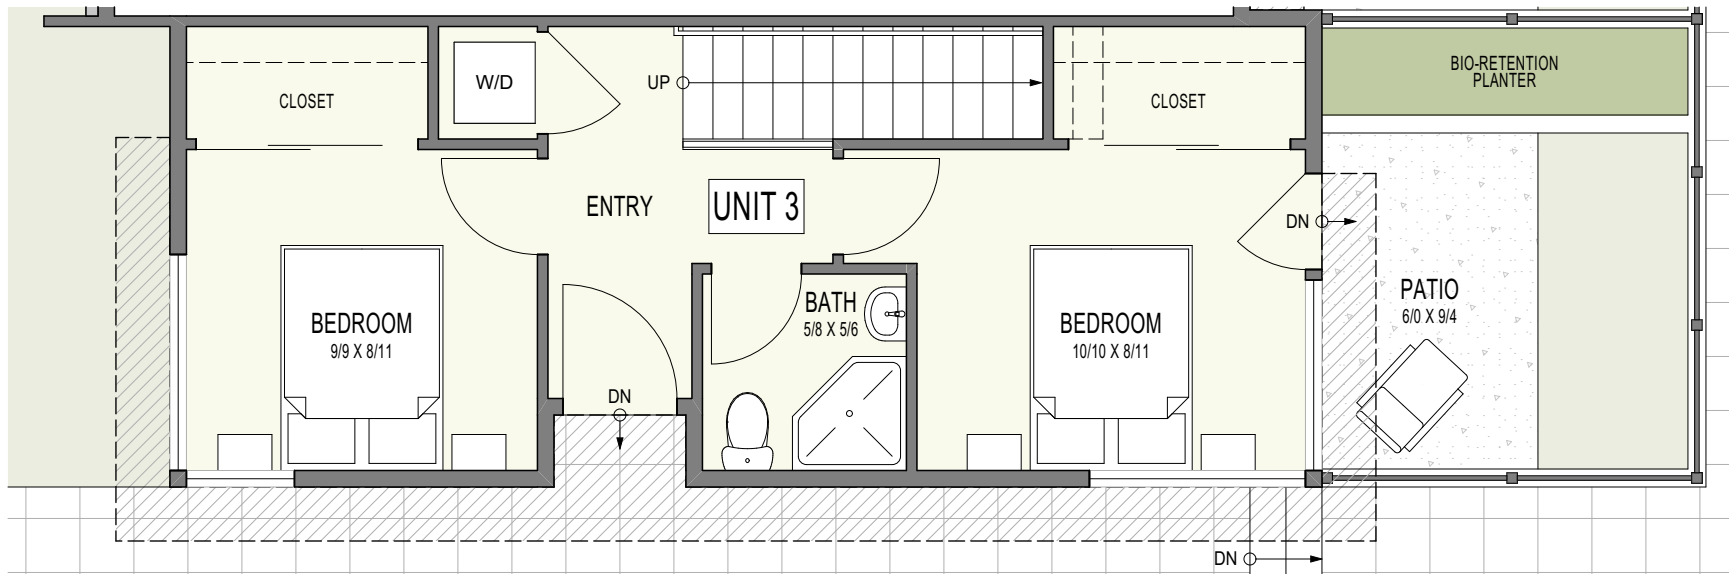

UNIT 3: FIRST FLOOR

SCALE: 3/16" = 1'-0"

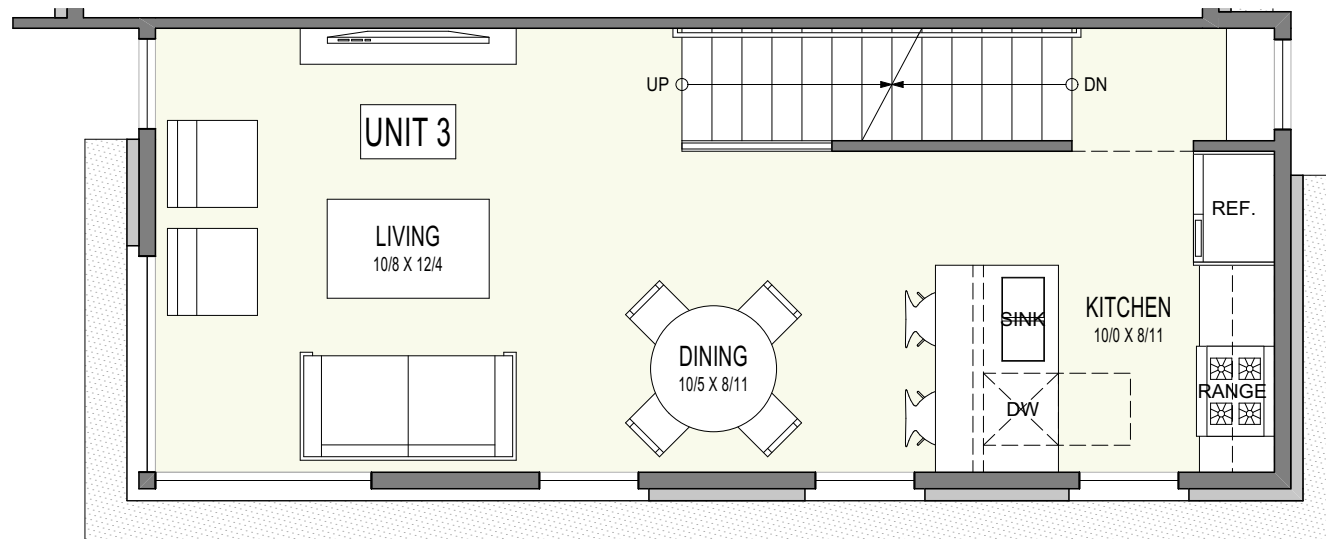

UNIT 3: UNIT AREAS	
HEATED ENVELOPE:	
FIRST FLOOR:	416 SF
SECOND FLOOR:	424 SF
THIRD FLOOR:	424 SF
ROOF DECK:	68 SF
TOTAL:	1,332 SF


UNIT 3: SECOND FLOOR

SCALE: 3/16" = 1'-0"

CLOVERDALE
TOWNHOMES


1 0 / 2 2 / 2 0 2

3.1

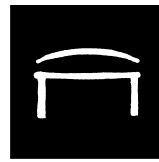


VANDERVORT
ARCHITECTS
AIA

206 · 784 · 1614
vandervort.com

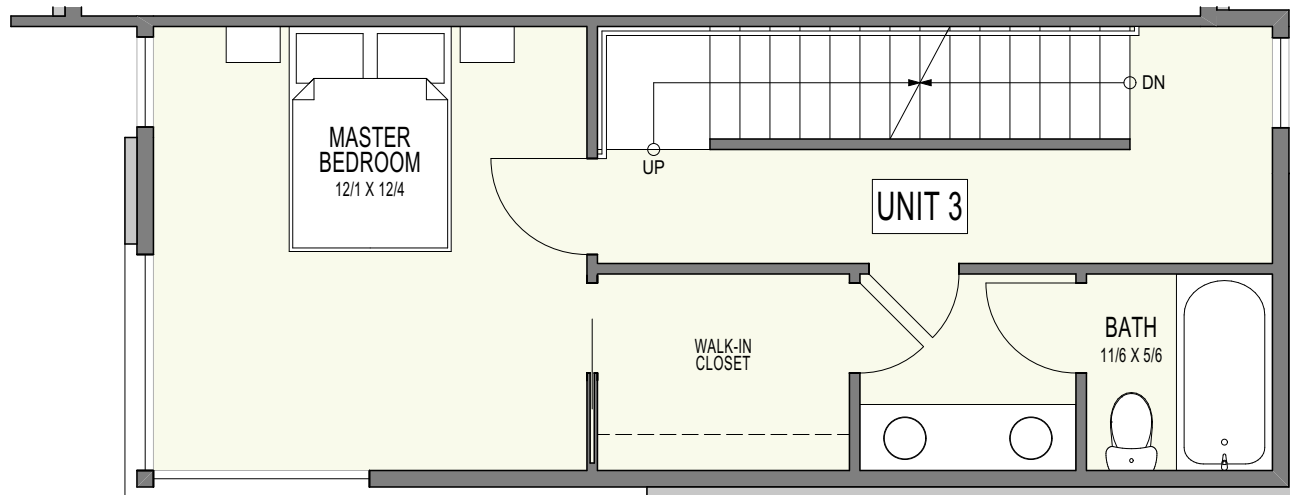

UNIT 3: THIRD FLOOR

SCALE: 3/16" = 1'-0"

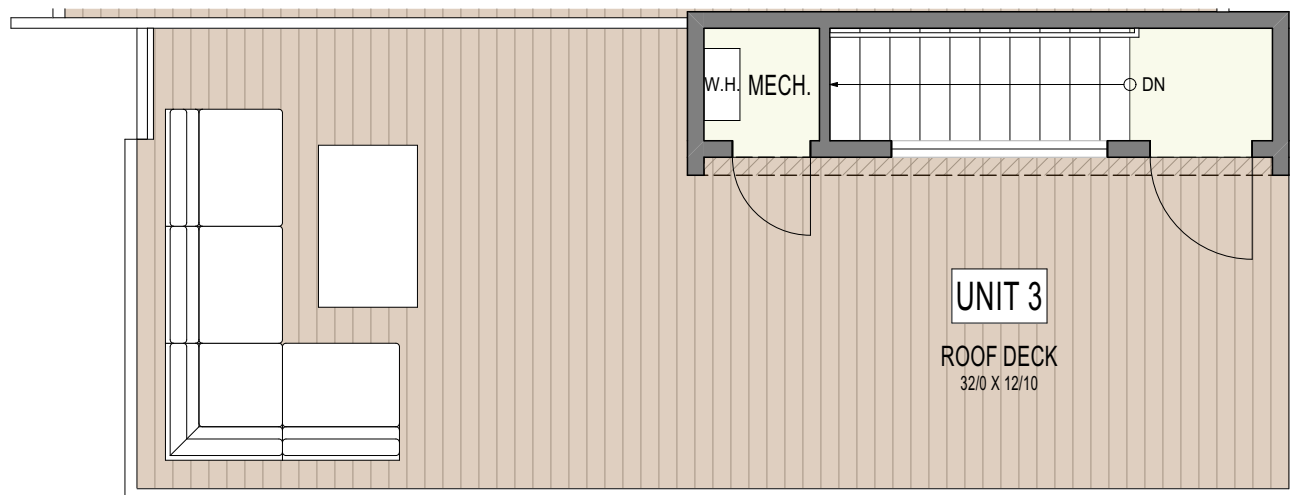

UNIT 3: UNIT AREAS	
HEATED ENVELOPE:	
FIRST FLOOR:	416 SF
SECOND FLOOR:	424 SF
THIRD FLOOR:	424 SF
ROOF DECK:	68 SF
TOTAL:	1,332 SF

UNIT 3: ROOF DECK

SCALE: 3/16" = 1'-0"

CLOVERDALE
TOWNHOMES


1 0 / 2 2 / 2 0 2

3.2




VANDERVORT
ARCHITECTS
AIA

206 · 784 · 1614
vandervort.com

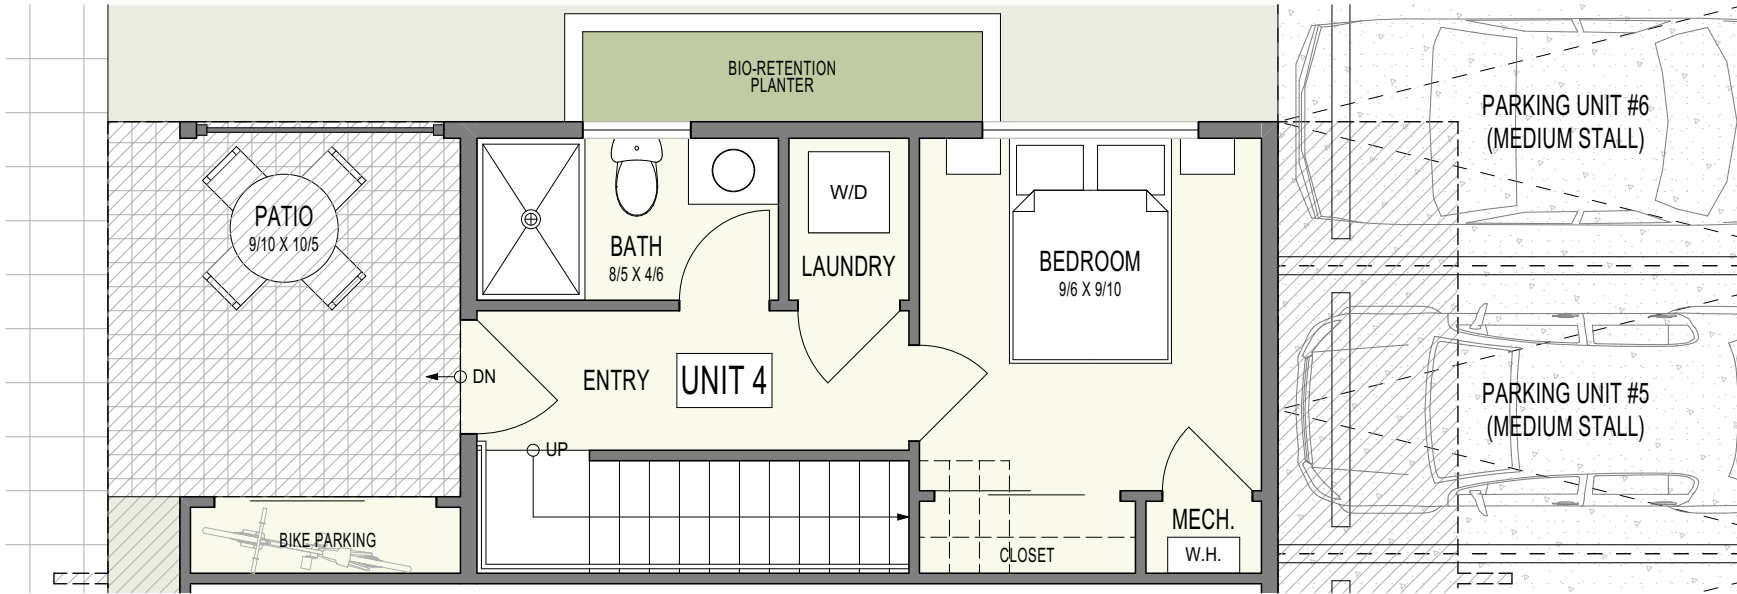

UNIT 4: FIRST FLOOR

SCALE: 3/16" = 1'-0"

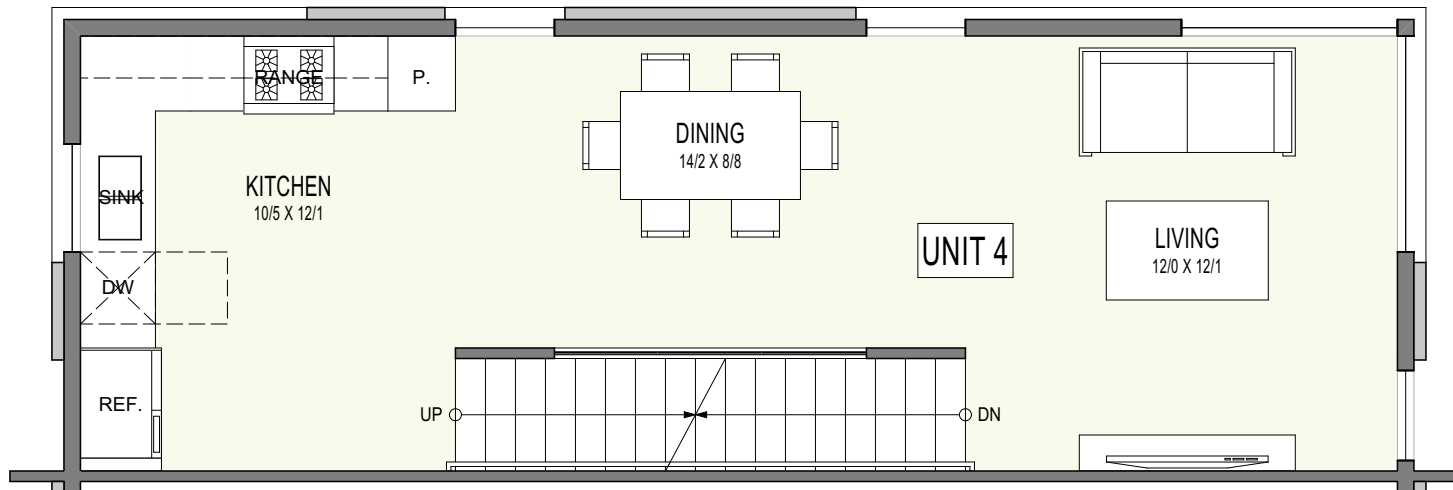

UNIT 4: UNIT AREAS	
HEATED ENVELOPE:	
FIRST FLOOR:	315 SF
SECOND FLOOR:	487 SF
THIRD FLOOR:	487 SF
ROOF DECK:	68 SF
TOTAL:	1,357 SF

UNIT 4: SECOND FLOOR

SCALE: 3/16" = 1'-0"

CLOVERDALE
TOWNHOMES


1 0 / 2 2 / 2 0 2

4.1




VANDERVORT
ARCHITECTS
AIA

206 · 784 · 1614
vandervort.com

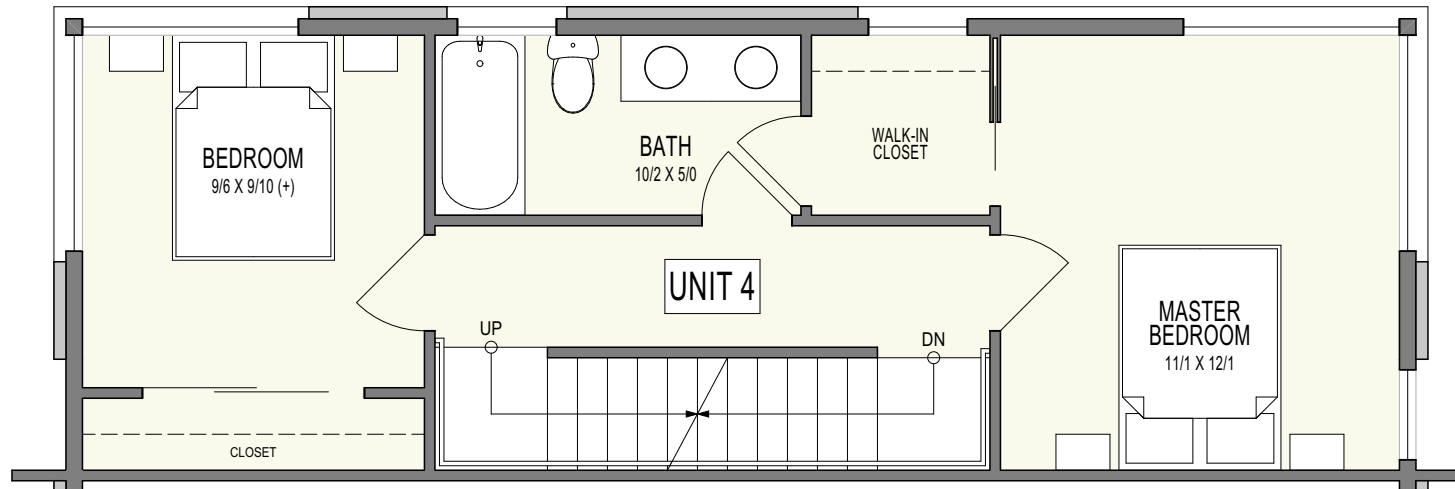

UNIT 4: THIRD FLOOR

SCALE: 3/16" = 1'-0"

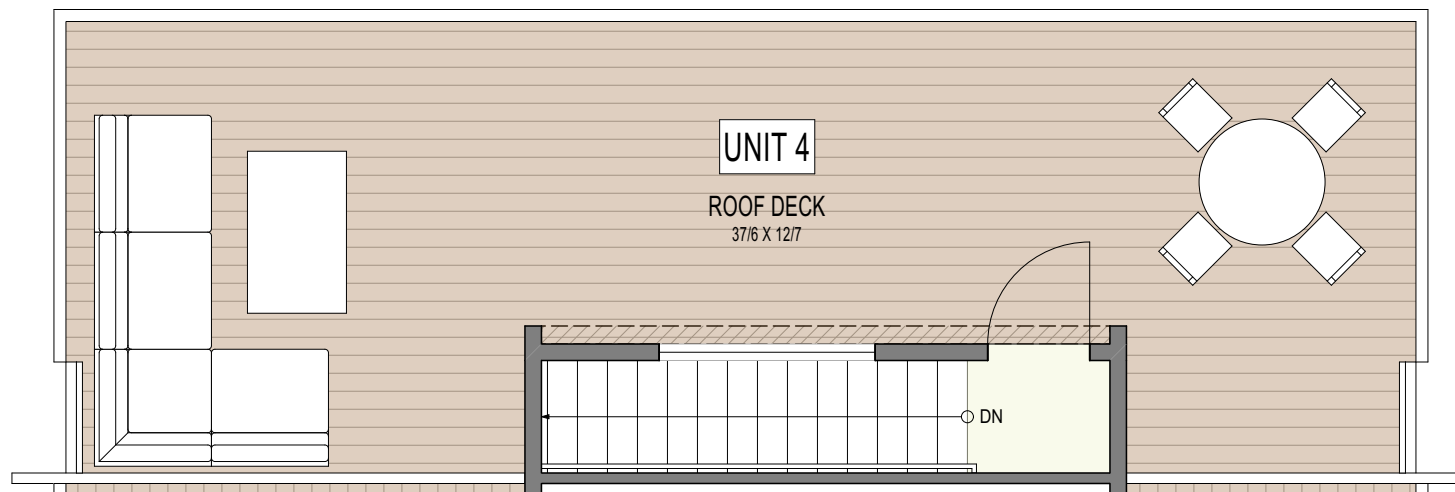

UNIT 4: ROOF DECK


SCALE: 3/16" = 1'-0"

UNIT 4: UNIT AREAS	
HEATED ENVELOPE:	
FIRST FLOOR:	315 SF
SECOND FLOOR:	487 SF
THIRD FLOOR:	487 SF
ROOF DECK:	68 SF
TOTAL:	1,357 SF

CLOVERDALE
TOWNHOMES


1 0 / 2 2 / 2 0 2

4.2

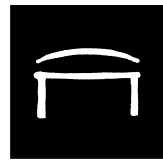


VANDERVORT ARCHITECTS AIA

206 · 784 · 1614 vandervort.com

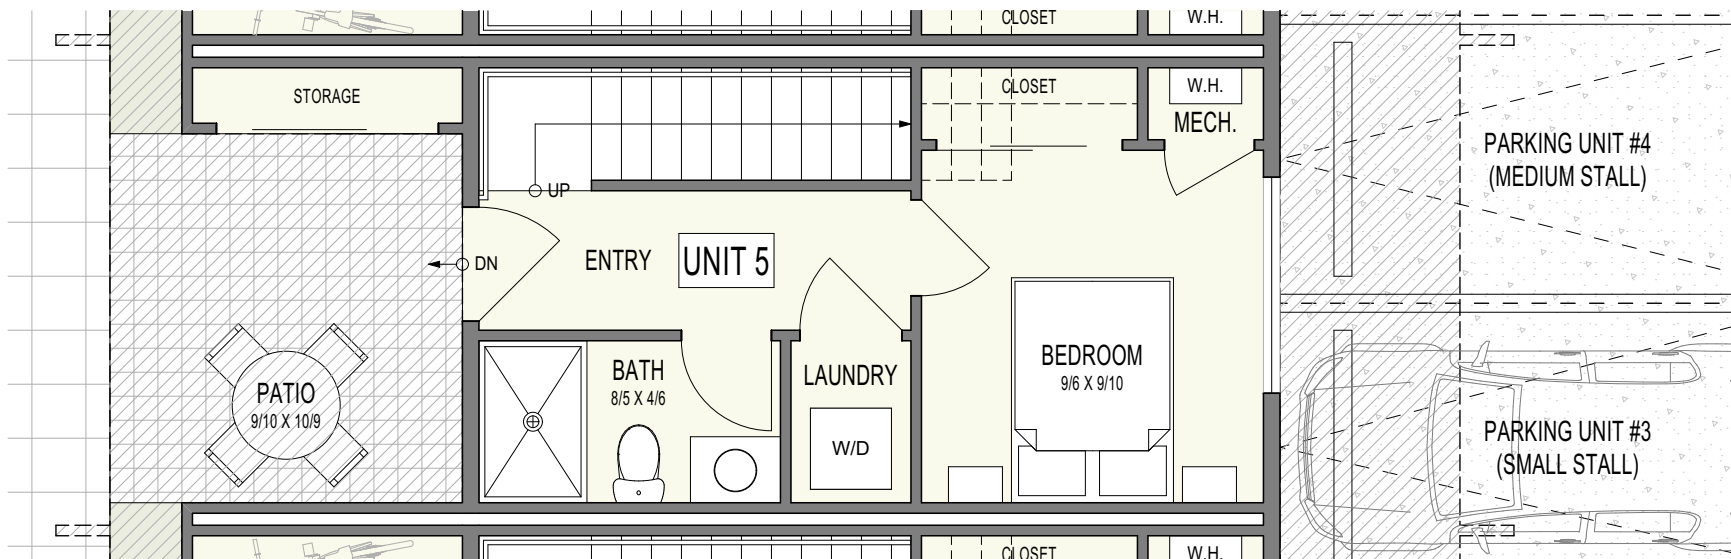

UNIT 5: FIRST FLOOR

SCALE: 3/16" = 1'-0"

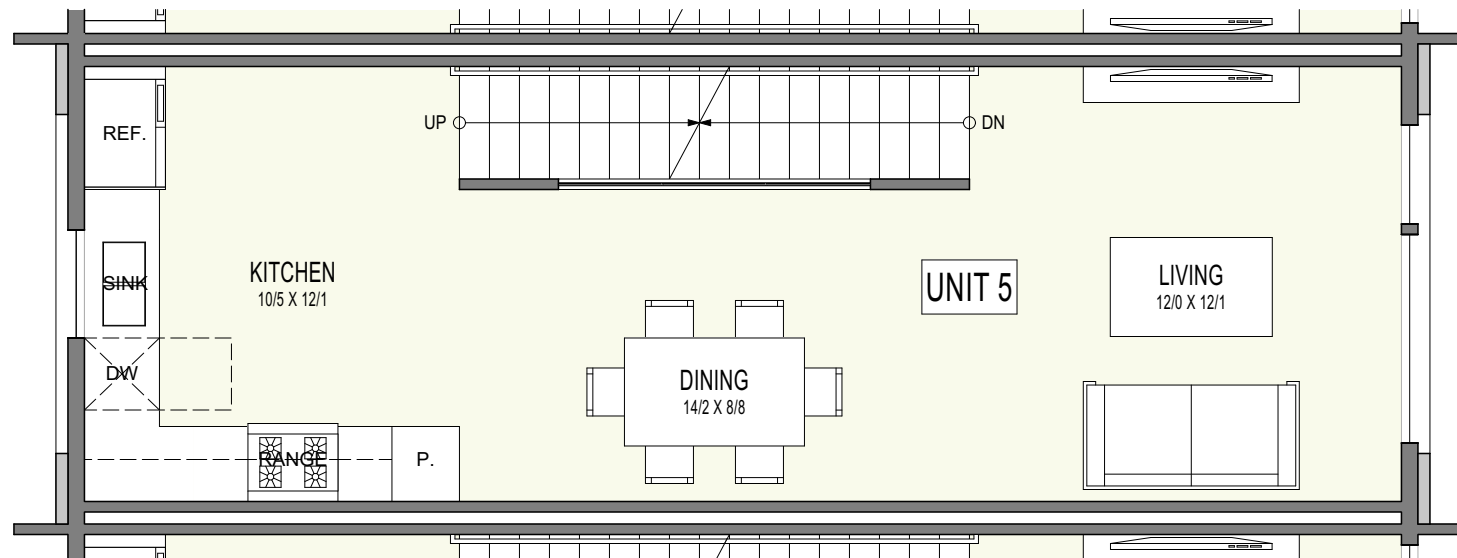

UNIT 5: UNIT AREAS	
HEATED ENVELOPE:	
FIRST FLOOR:	313 SF
SECOND FLOOR:	487 SF
THIRD FLOOR:	487 SF
ROOF DECK:	68 SF
TOTAL:	1,355 SF


UNIT 5: SECOND FLOOR

SCALE: 3/16" = 1'-0"

CLOVERDALE TOWNHOMES


1 0 / 2 2 / 2 0 2

5.1

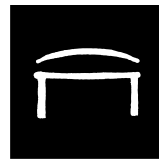


VANDERVORT
ARCHITECTS
AIA

206 · 784 · 1614
vandervort.com

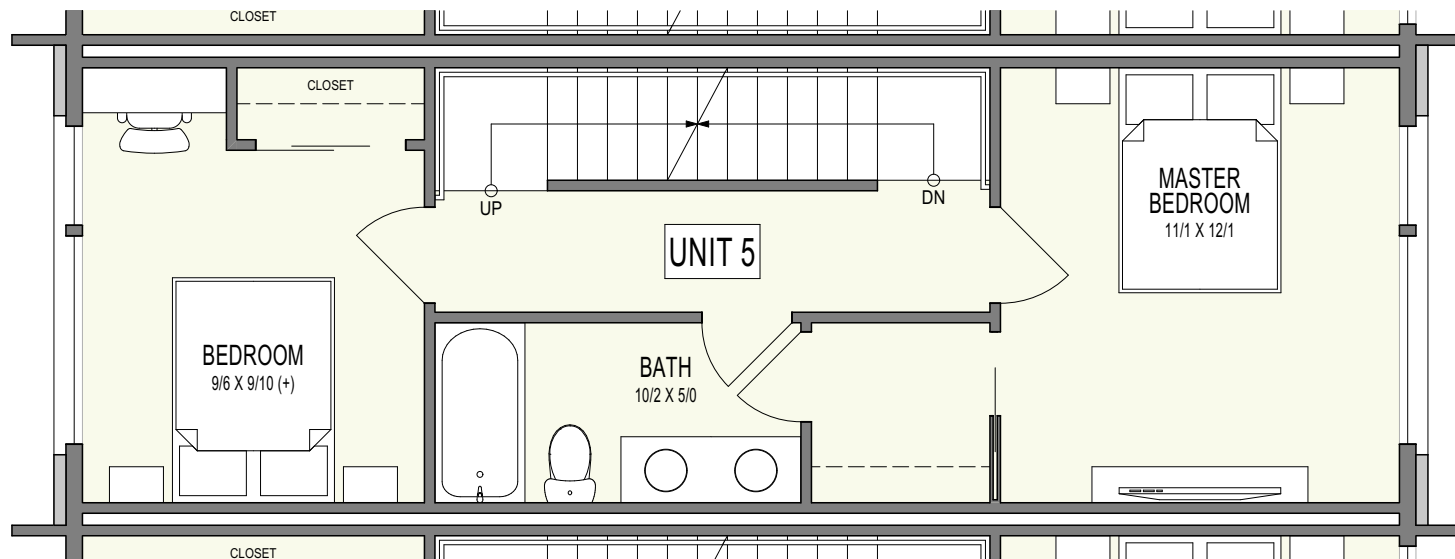

UNIT 5: THIRD FLOOR

SCALE: 3/16" = 1'-0"

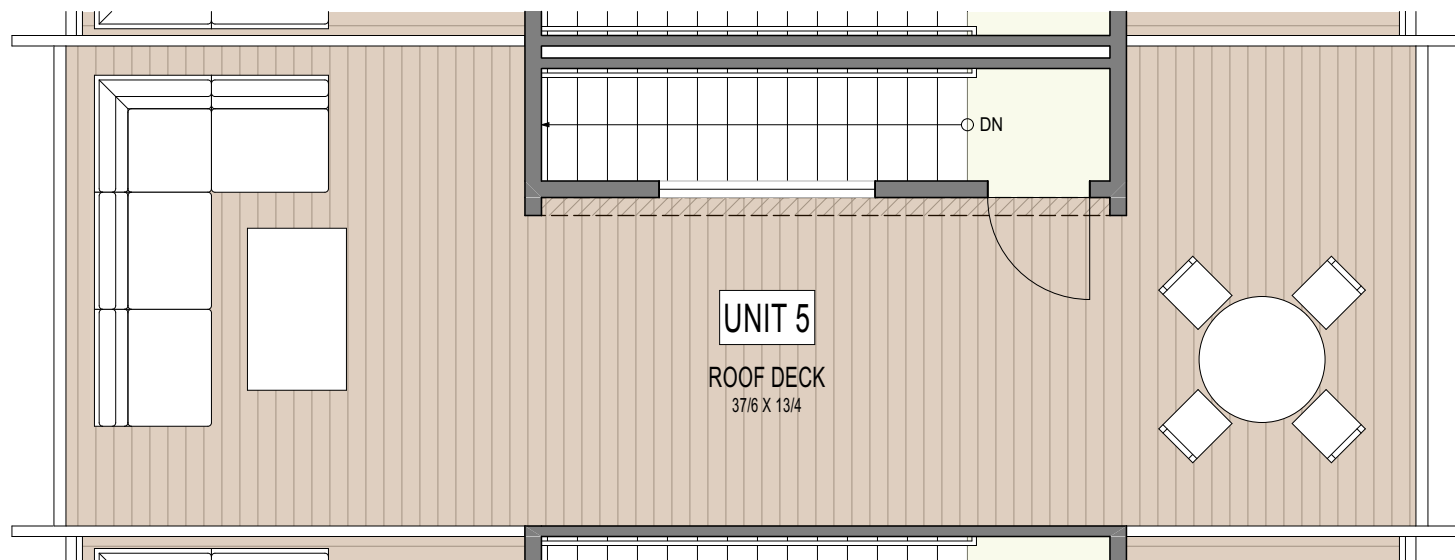

UNIT 5: ROOF DECK

SCALE: 3/16" = 1'-0"

UNIT 5: UNIT AREAS	
HEATED ENVELOPE:	
FIRST FLOOR:	313 SF
SECOND FLOOR:	487 SF
THIRD FLOOR:	487 SF
ROOF DECK:	68 SF
TOTAL:	1,355 SF

CLOVERDALE
TOWNHOMES


1 0 / 2 2 / 2 0 2

5.2




VANDERVORT ARCHITECTS AIA

206 · 784 · 1614 vandervort.com

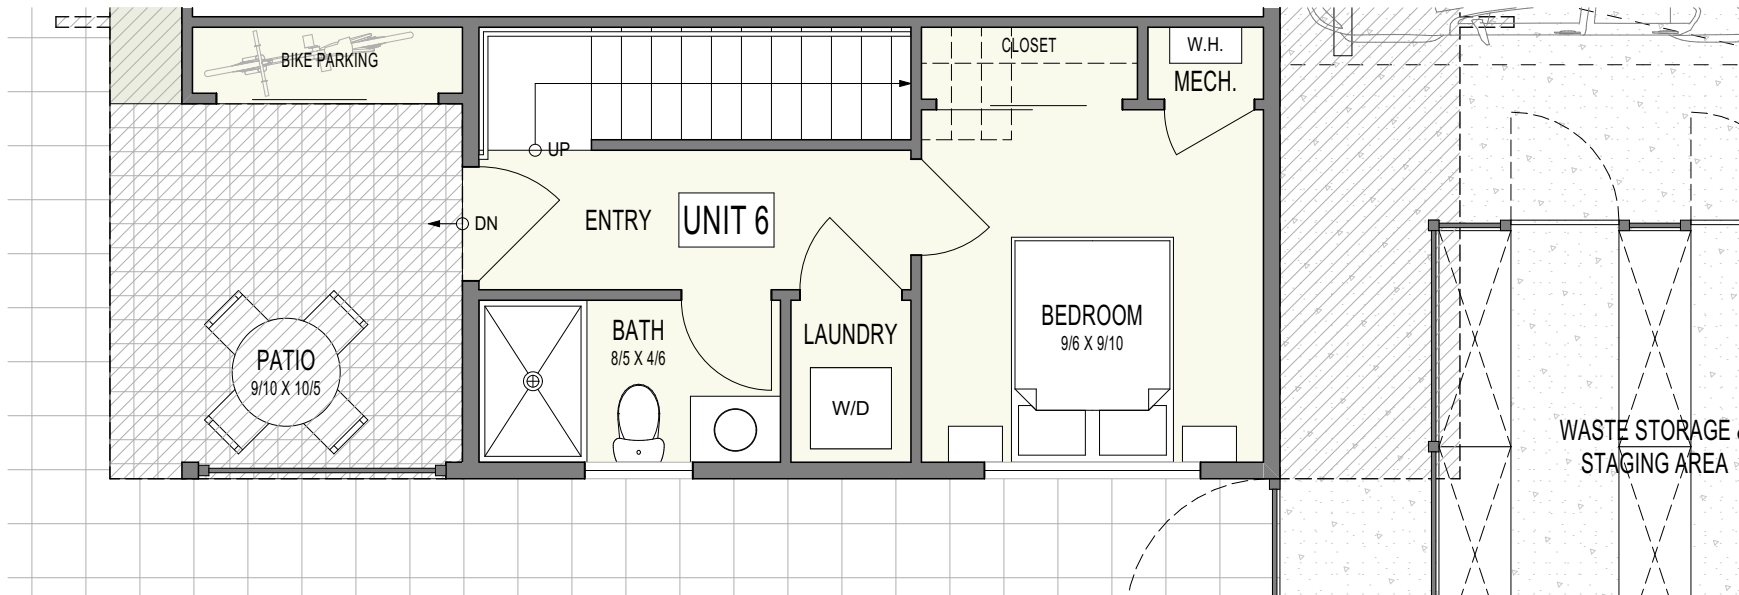

UNIT 6: FIRST FLOOR

SCALE: 3/16" = 1'-0"

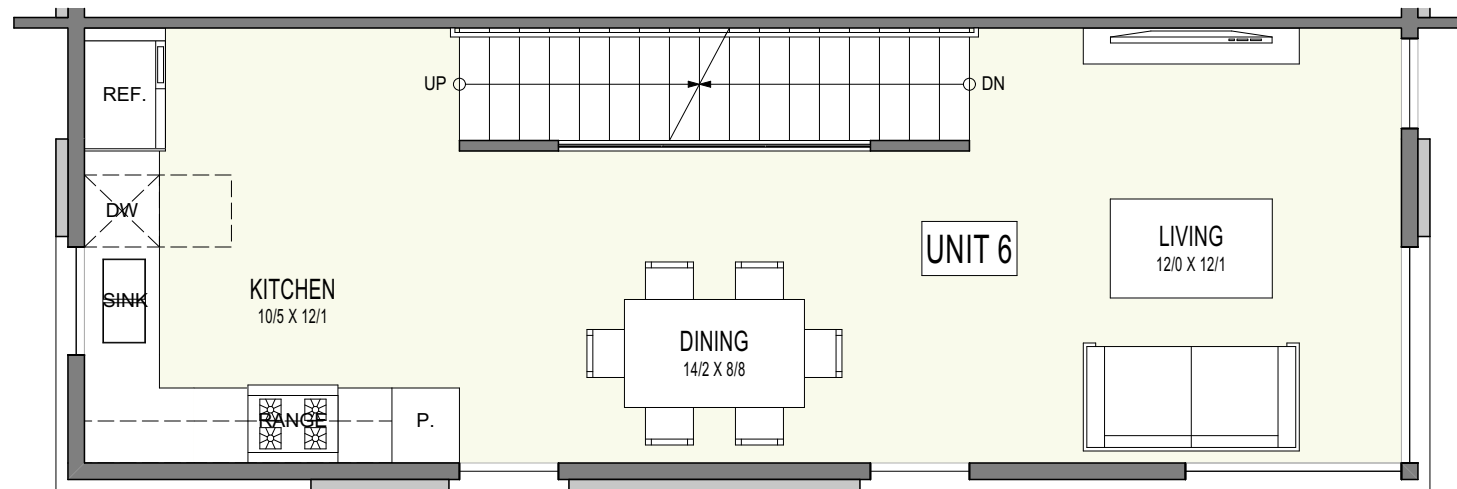

UNIT 6: UNIT AREAS	
HEATED ENVELOPE:	
FIRST FLOOR:	315 SF
SECOND FLOOR:	487 SF
THIRD FLOOR:	487 SF
ROOF DECK:	68 SF
TOTAL:	1,357 SF

UNIT 6: SECOND FLOOR

SCALE: 3/16" = 1'-0"

CLOVERDALE TOWNHOMES


1 0 / 2 2 / 2 0 2

6.1




VANDERVORT
ARCHITECTS
AIA

206 · 784 · 1614
vandervort.com

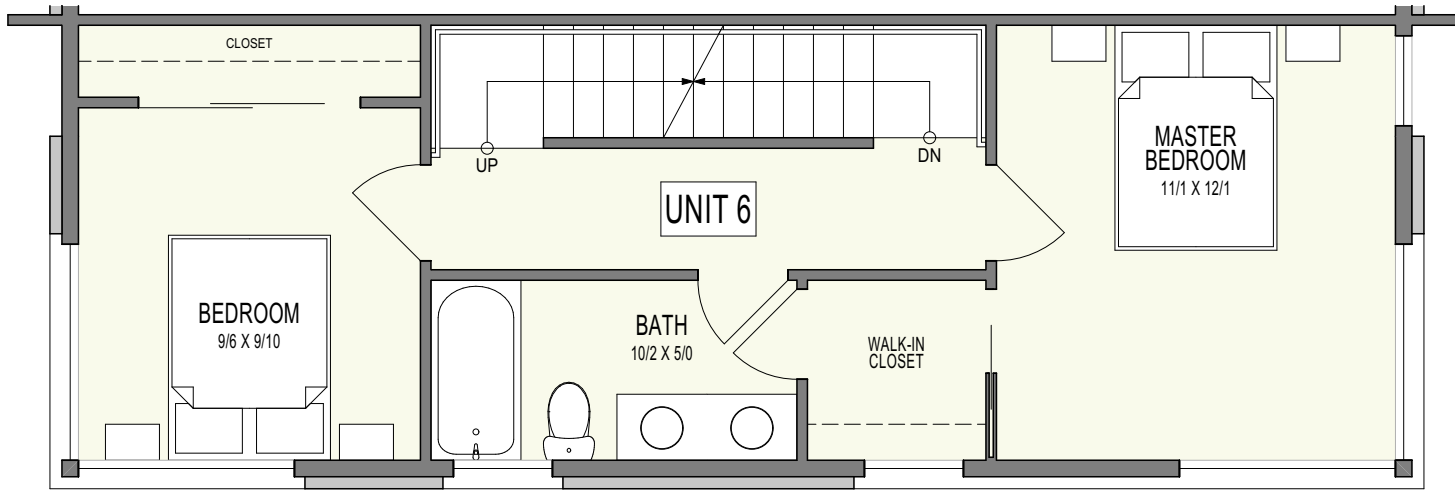

UNIT 6: THIRD FLOOR

SCALE: 3/16" = 1'-0"

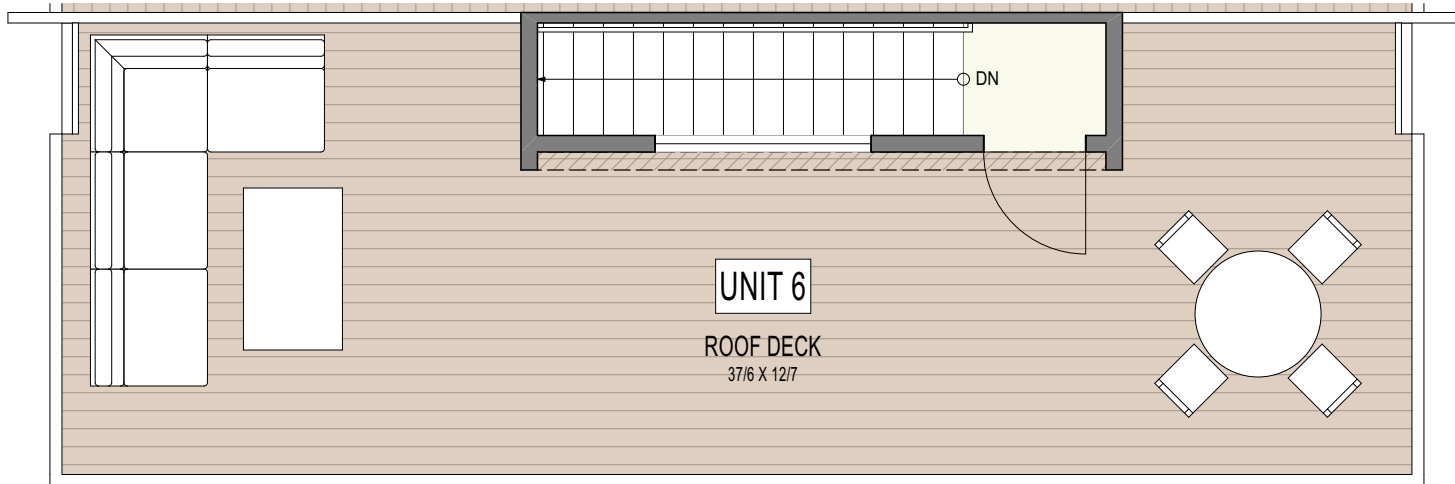

UNIT 6: UNIT AREAS	
HEATED ENVELOPE:	
FIRST FLOOR:	315 SF
SECOND FLOOR:	487 SF
THIRD FLOOR:	487 SF
ROOF DECK:	68 SF
TOTAL:	1,357 SF

UNIT 6: ROOF DECK

SCALE: 3/16" = 1'-0"

CLOVERDALE
TOWNHOMES

1 0 / 2 2 / 2 0 2

6.2